


LAND USE PLAN IN EGREMONT, MASSACHUSETTS FOR INDIAN LINE FARM AUGUST 31, 1999

CURVE TABLE		
CURVE	LENGTH	RADIUS
C1	38.23	302.00

LINE TABLE		
LINE	LENGTH	BEARING
L1	30.50	S14°00'24"E
L2	62.83	N02°51'44"E

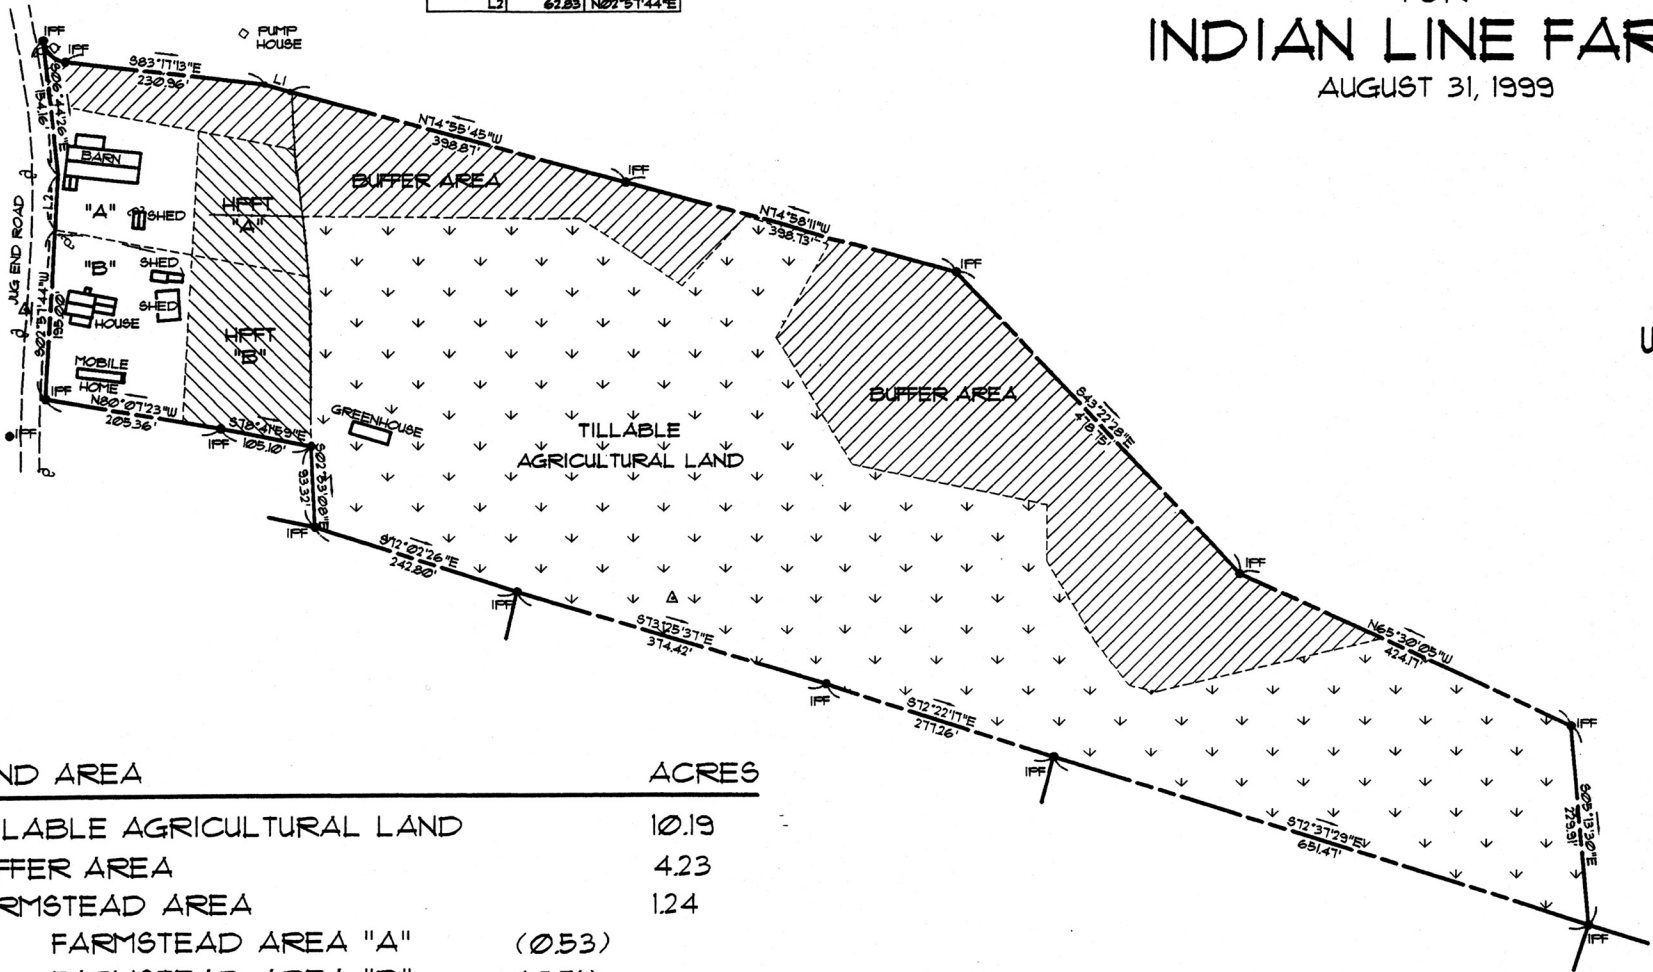

LAND AREA	ACRES
TILLABLE AGRICULTURAL LAND	10.19
BUFFER AREA	4.23
FARMSTEAD AREA	1.24
FARMSTEAD AREA "A" (0.53)	
FARMSTEAD AREA "B" (0.71)	
HILLSIDE PASTURE & FRUIT TREES (HPFT)	1.02
HPFT "A" (0.40)	
HPFT "B" (0.62)	
TOTAL PROPERTY AREA	16.69

