



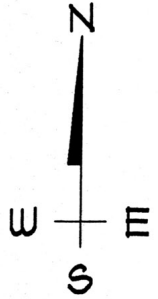


LAND USE PLAN IN EGREMONT, MASSACHUSETTS FOR INDIAN LINE FARM AUGUST 31, 1999

CURVE TABLE		
CURVE	LENGTH	RADIUS
C1	39.23	30.00

LINE TABLE		
LINE	LENGTH	BEARING
L1	305.50	S14°00'24"E
L2	62.83	N02°51'44"E

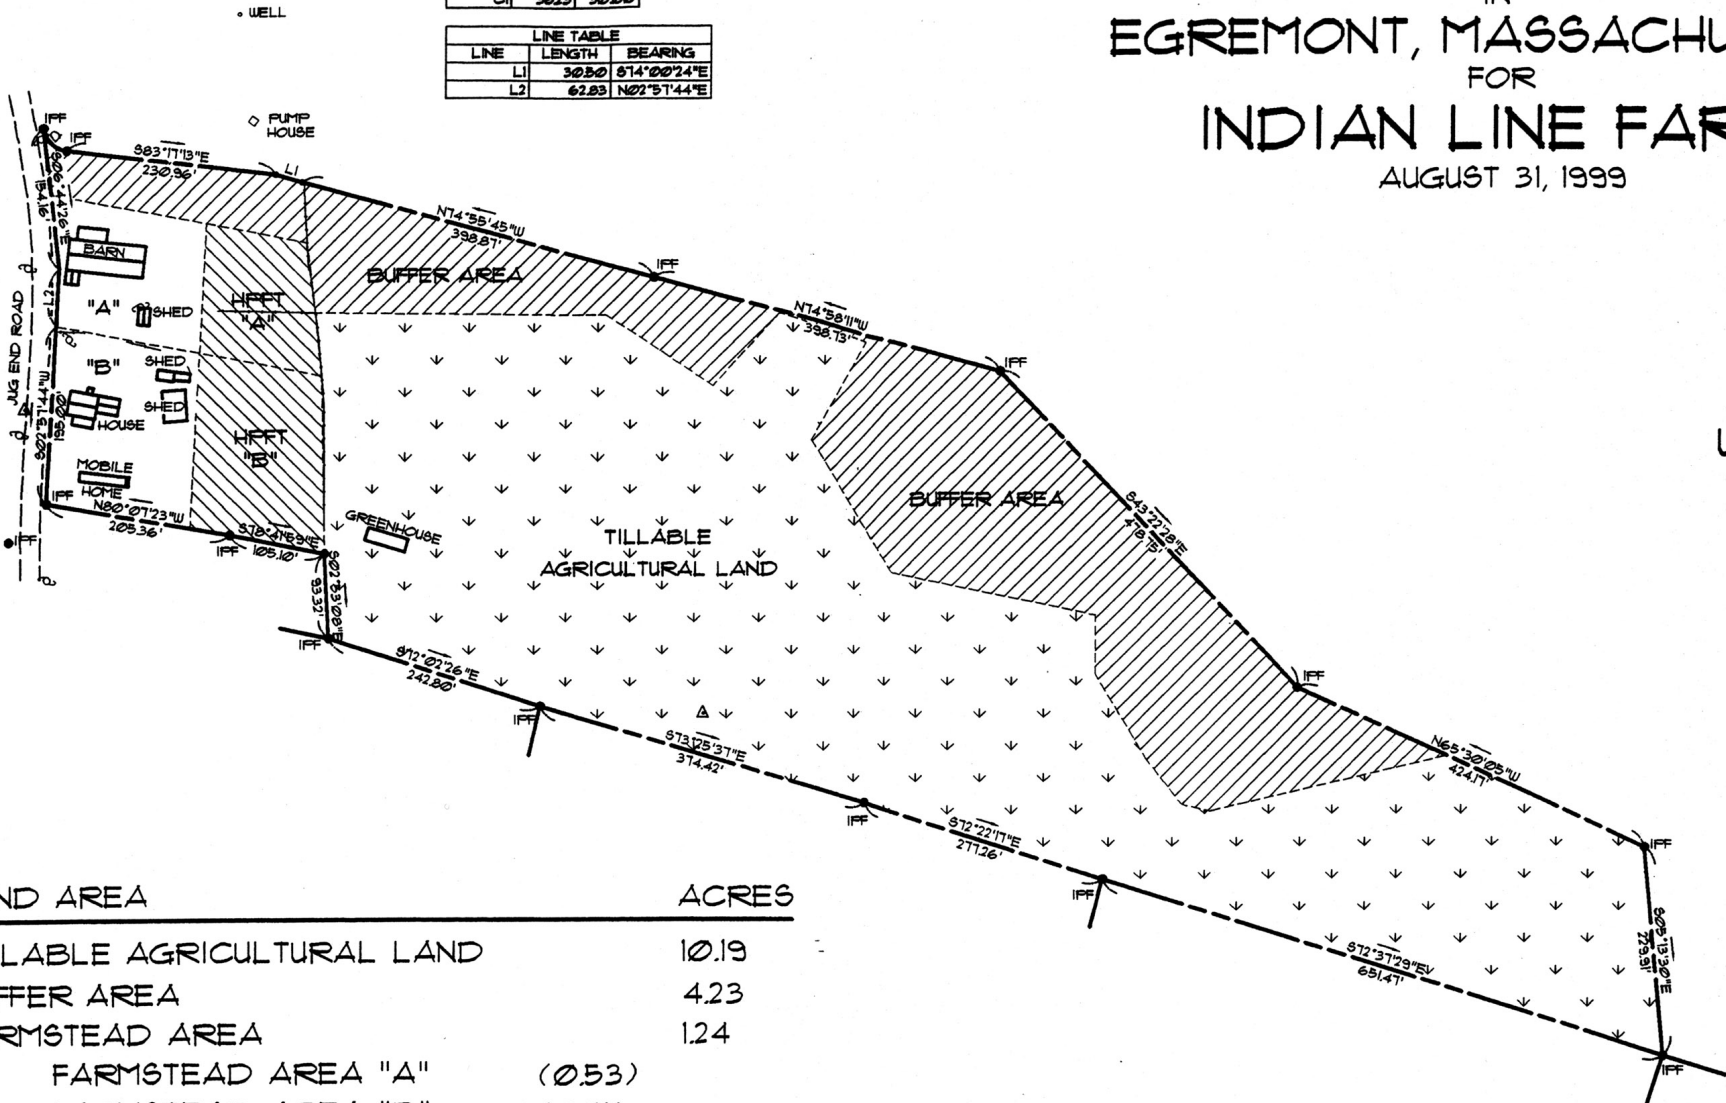

LAND AREA		ACRES
	TILLABLE AGRICULTURAL LAND	10.19
	BUFFER AREA	4.23
	FARMSTEAD AREA	1.24
'A'	FARMSTEAD AREA "A"	(0.53)
'B'	FARMSTEAD AREA "B"	(0.11)
	HILLSIDE PASTURE & FRUIT TREES (HPFT)	1.02
	HPFT "A"	(0.40)
	HPFT "B"	(0.62)
TOTAL PROPERTY AREA		16.69

